


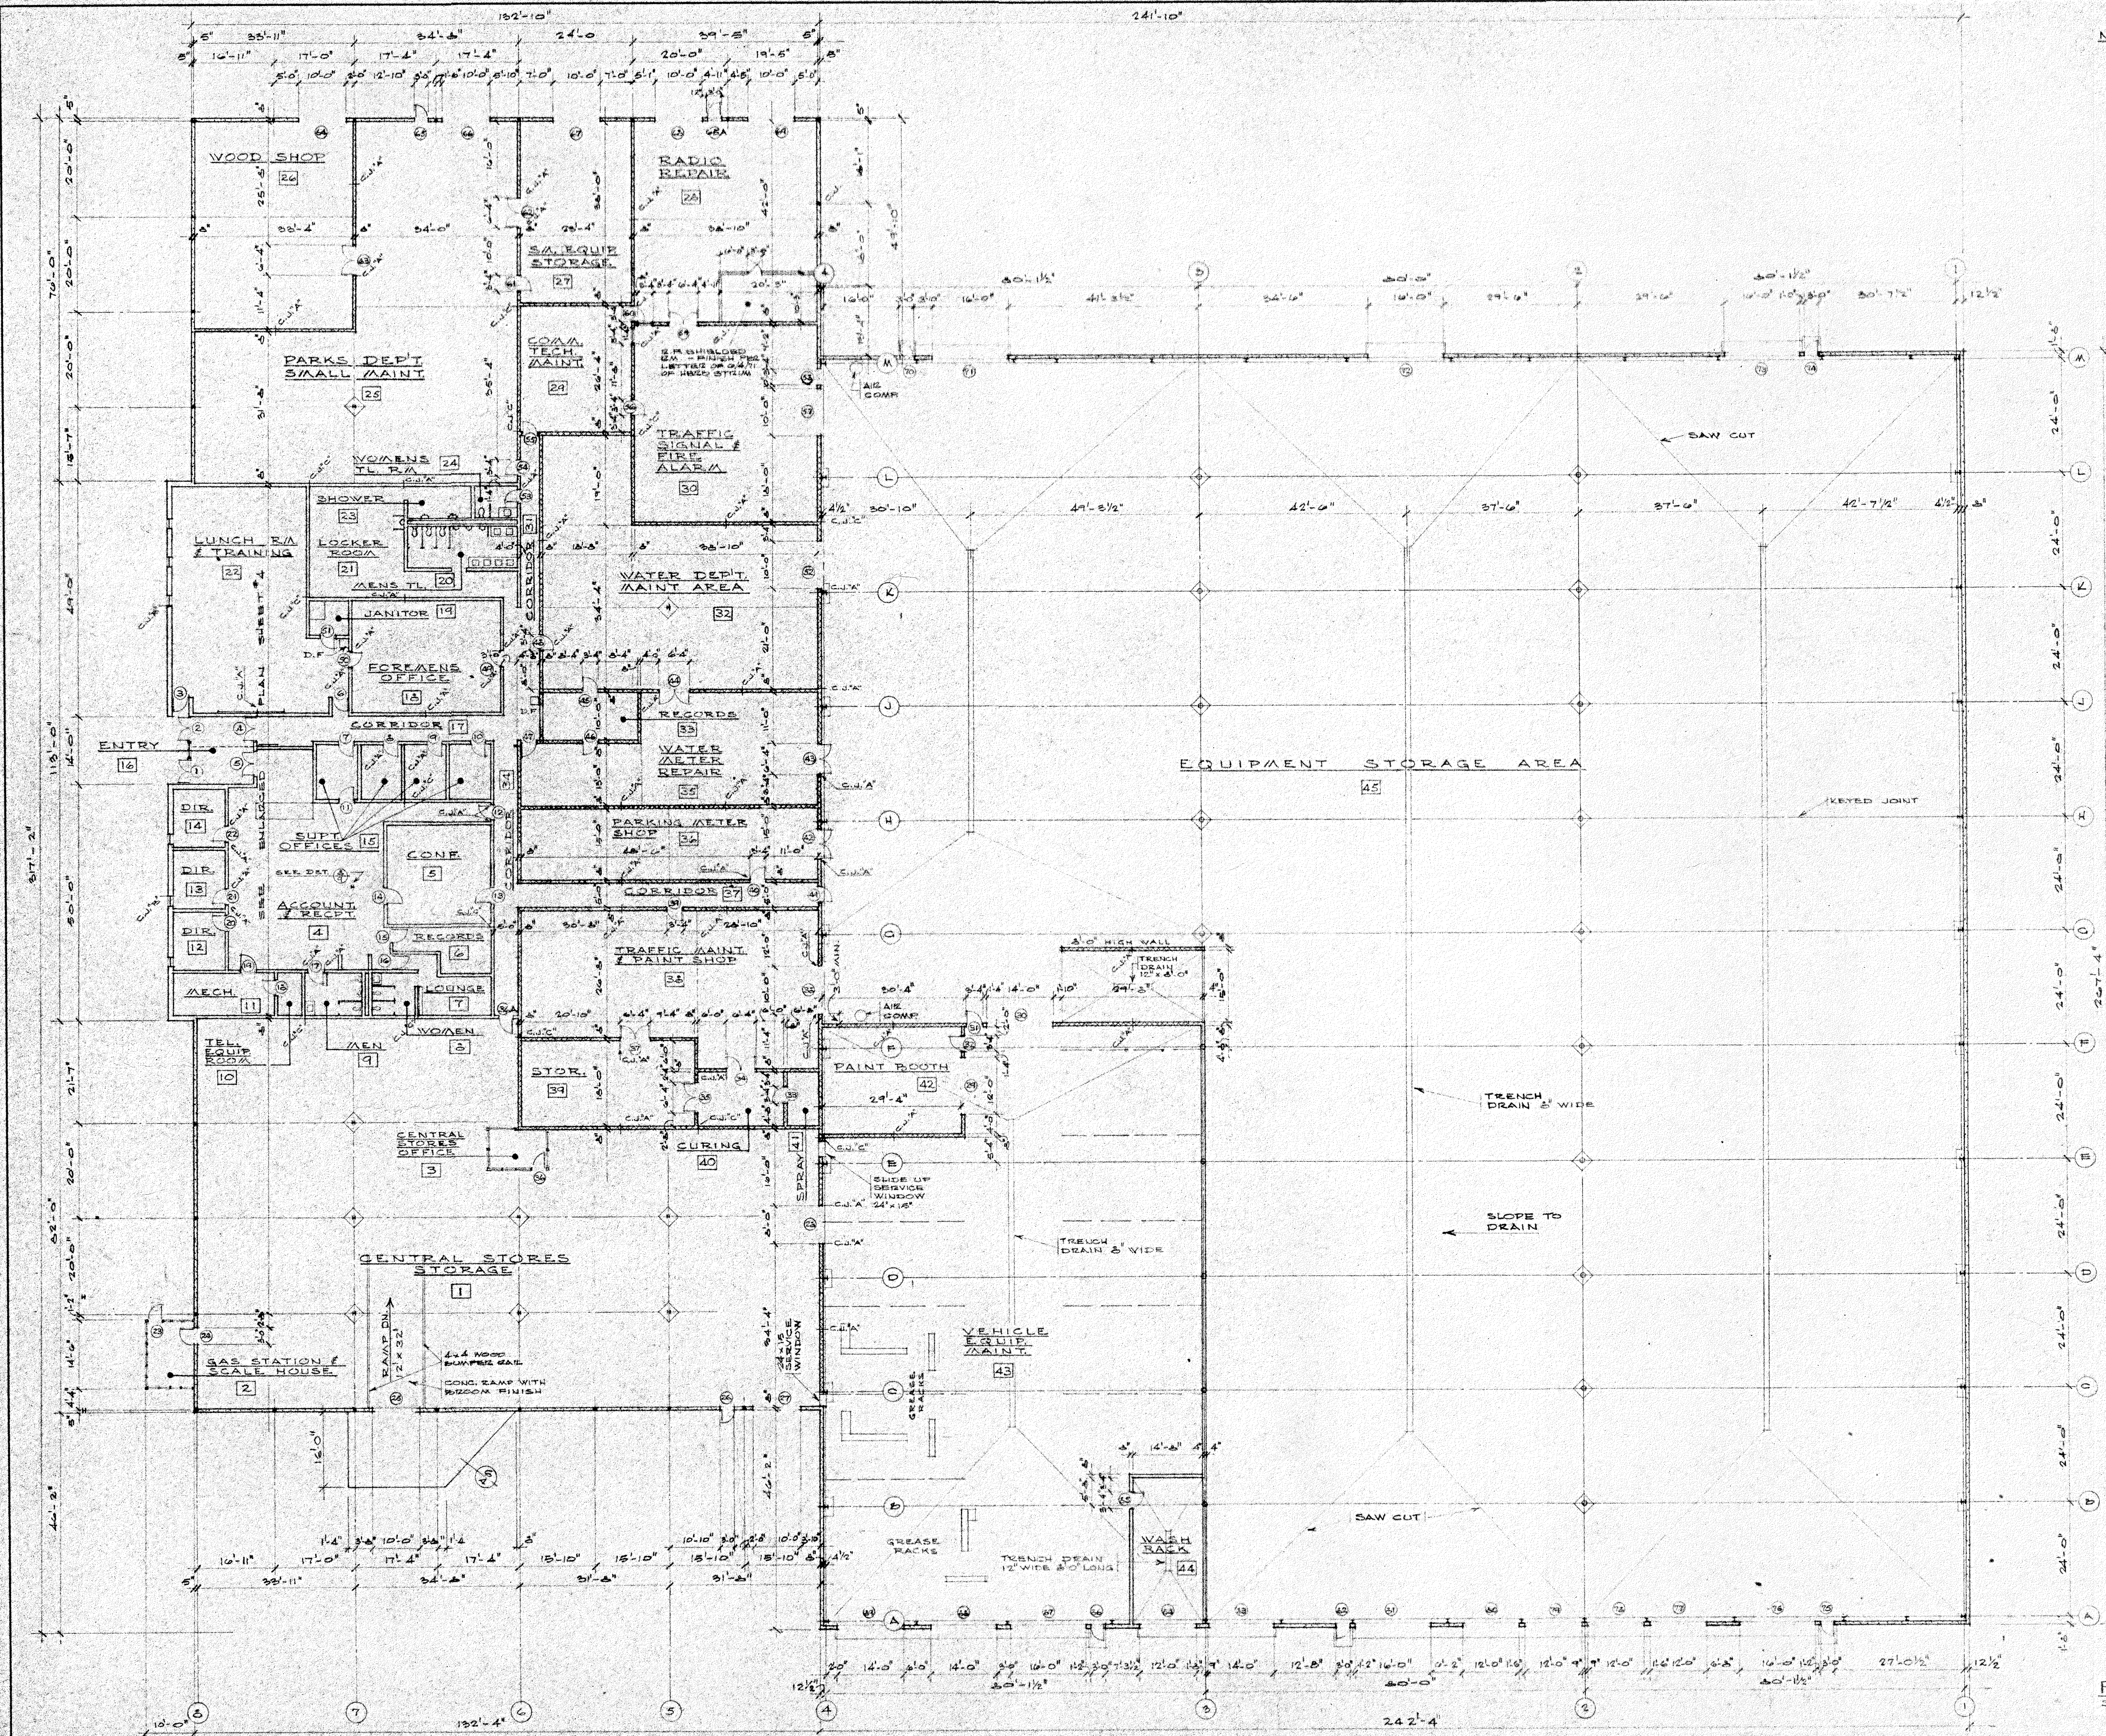


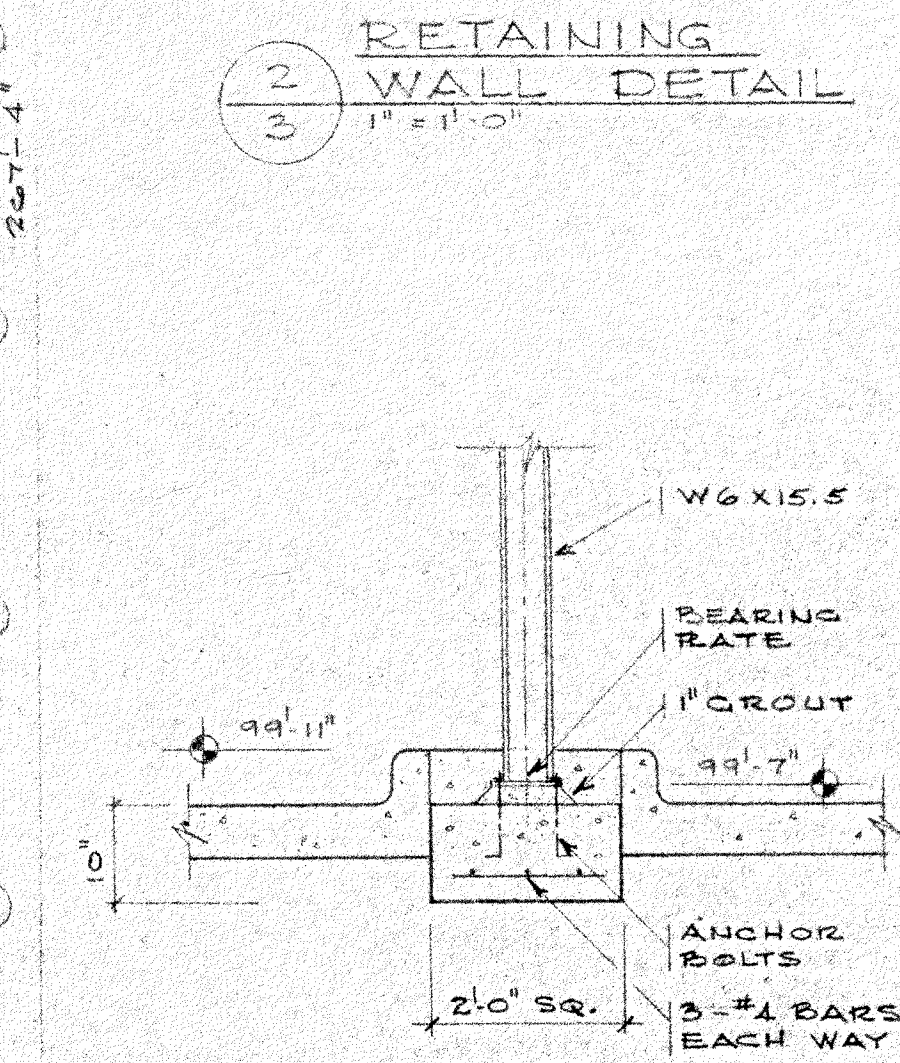

- NOTES
1. DOOR DIMENSIONS IN BLOCK WALLS INDICATE MASONRY OPENING.
 2. DOOR DIMENSIONS IN METAL PANEL WALLS INDICATE DOOR SIZE.
 3. UNDER ALL BEAM BEARING POINTS FILL BLOCK CORES WITH CONCRETE AND 2#4 BARS VERTICALLY.
 4. SET BUMPER POSTS INSIDE & OUTSIDE ALL EXTERIOR OVERHEAD DOORS. BUMPER POSTS SHALL BE 6" DIAMETER X 7'-0" LONG, SET 4'-0" BELOW CONC. FLOOR & FILLED W/ AIR ENTRAINED CONC.

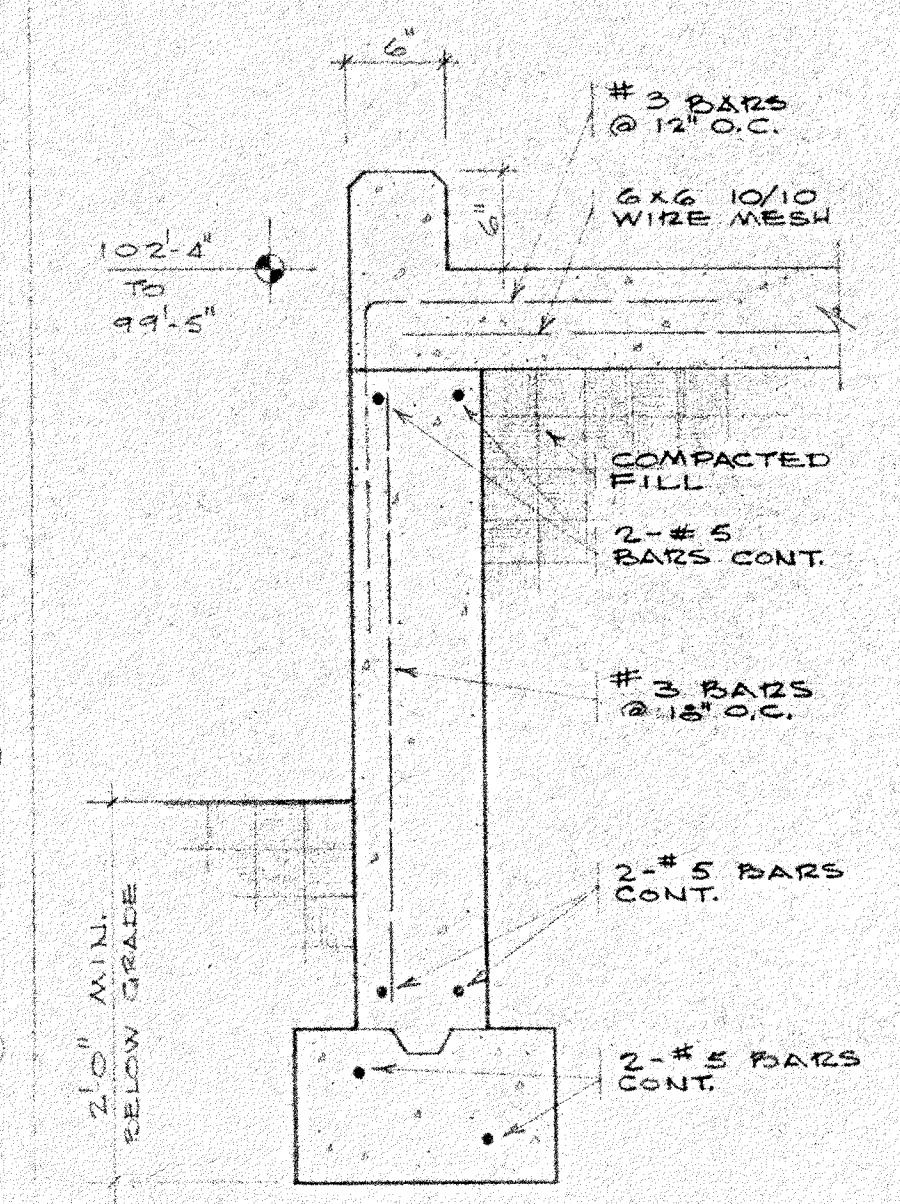


1. DETAIL - FIG. C
1/2" = 1'-0"

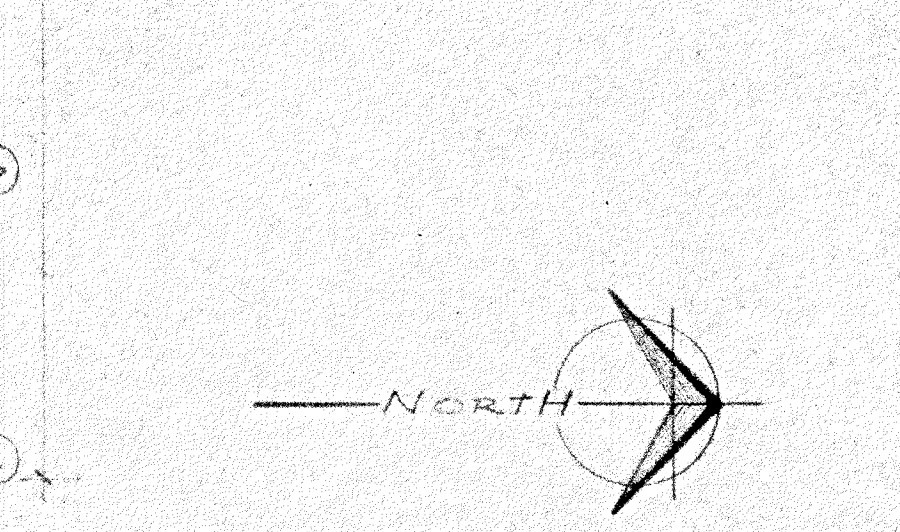


2. RETAINING WALL DETAIL
1" = 1'-0"

FLOOR PLAN
SCALE 1/16" = 1'-0"

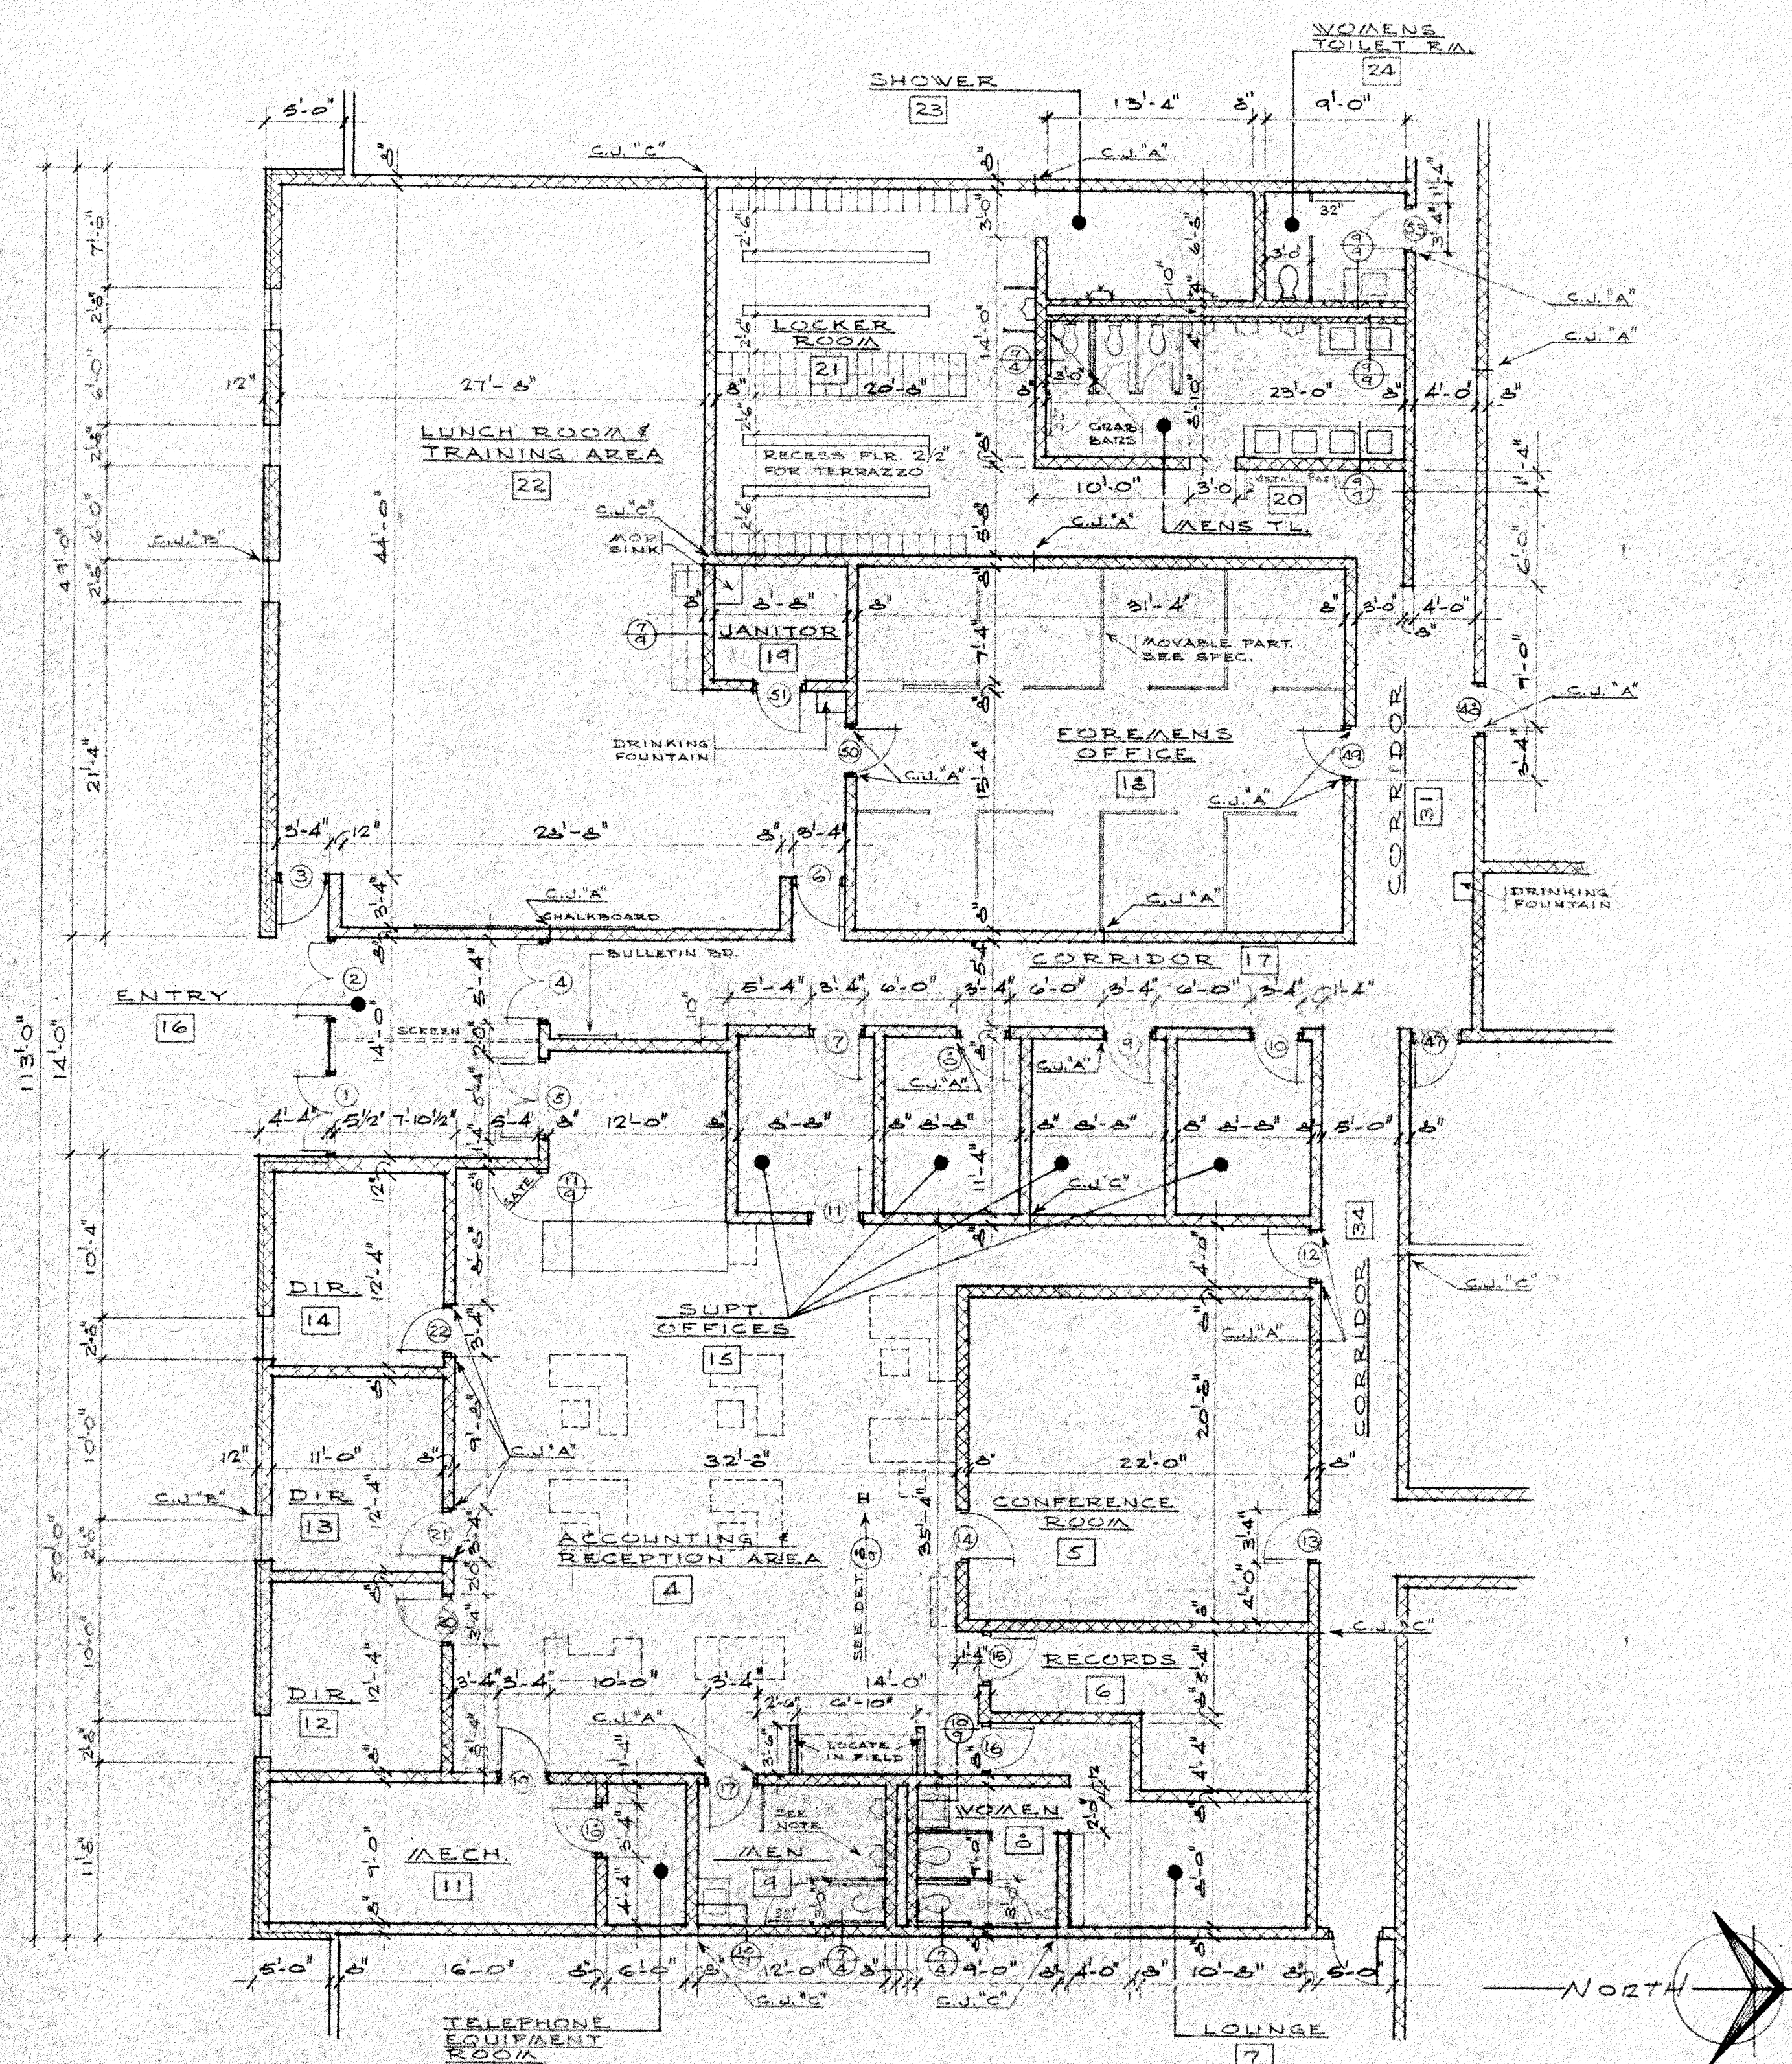


- NOTE**
1. BILLING MACHINE WALLS IN ROOM #4 TO BE 2"x4" STUD WITH ACoustICAL TILE OVER 1/2" SHEETROCK
 2. ONE BASIN OF URINAL IN R.M. #9 (1" TO BE NO MORE THAN 11" ABOVE FLOOR)
 3. ONE MIRROR IN R.M. #9 (20" TO BE 40" TO BOTTOM)


ENLARGED FLOOR PLAN
SCALE 1/2" = 1'-0"

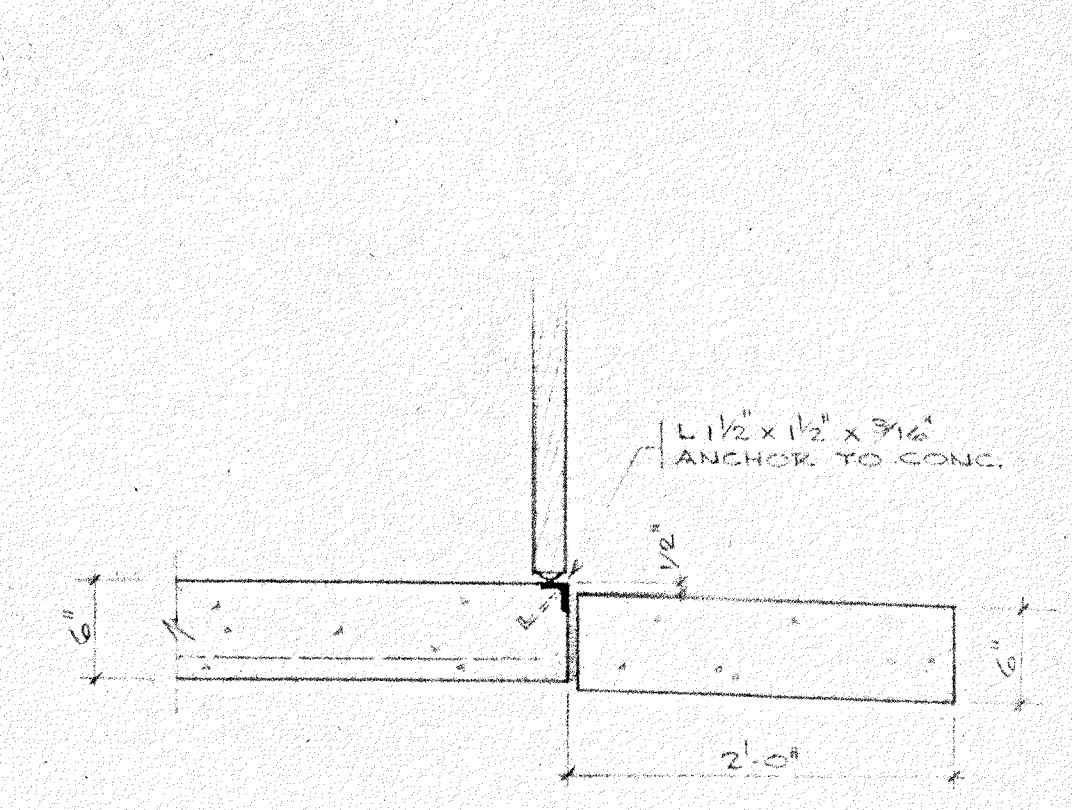


DETAIL 4
OVERHEAD DOOR SILL
SCALE 1" = 1'-0"

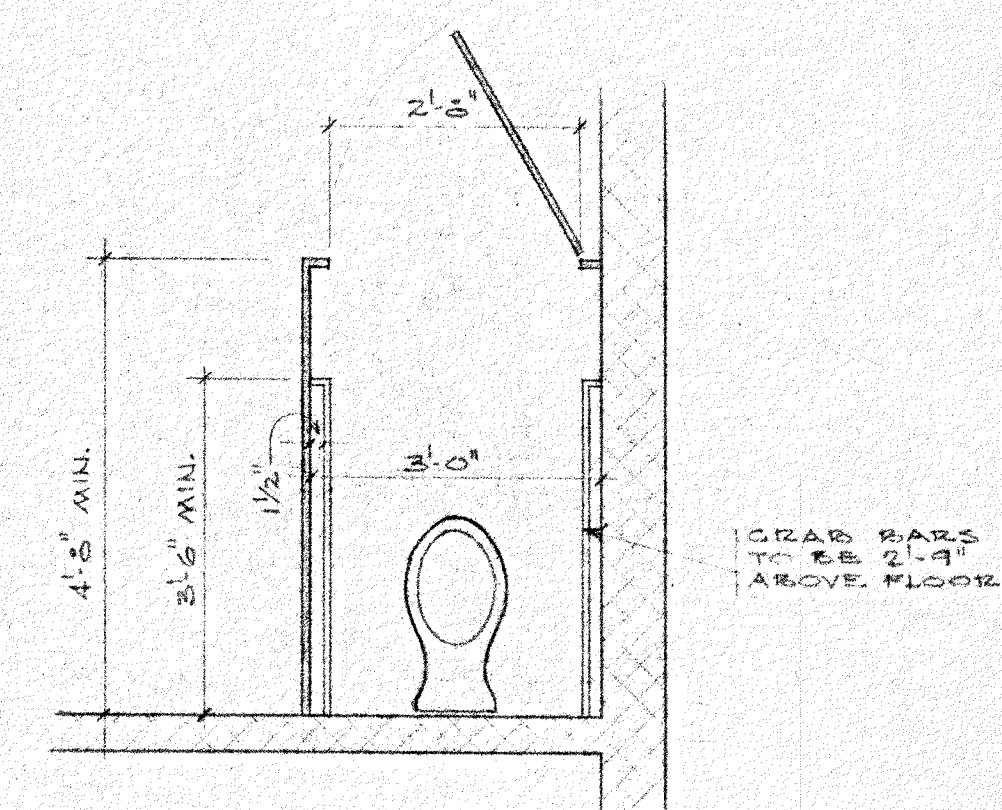


DETAIL 7
GRAB BARS TO BE 2'-0" ABOVE FLOOR
SCALE 1/2" = 1'-0"
(TYPICAL GRAB BAR DET.)
2 REQUIRED

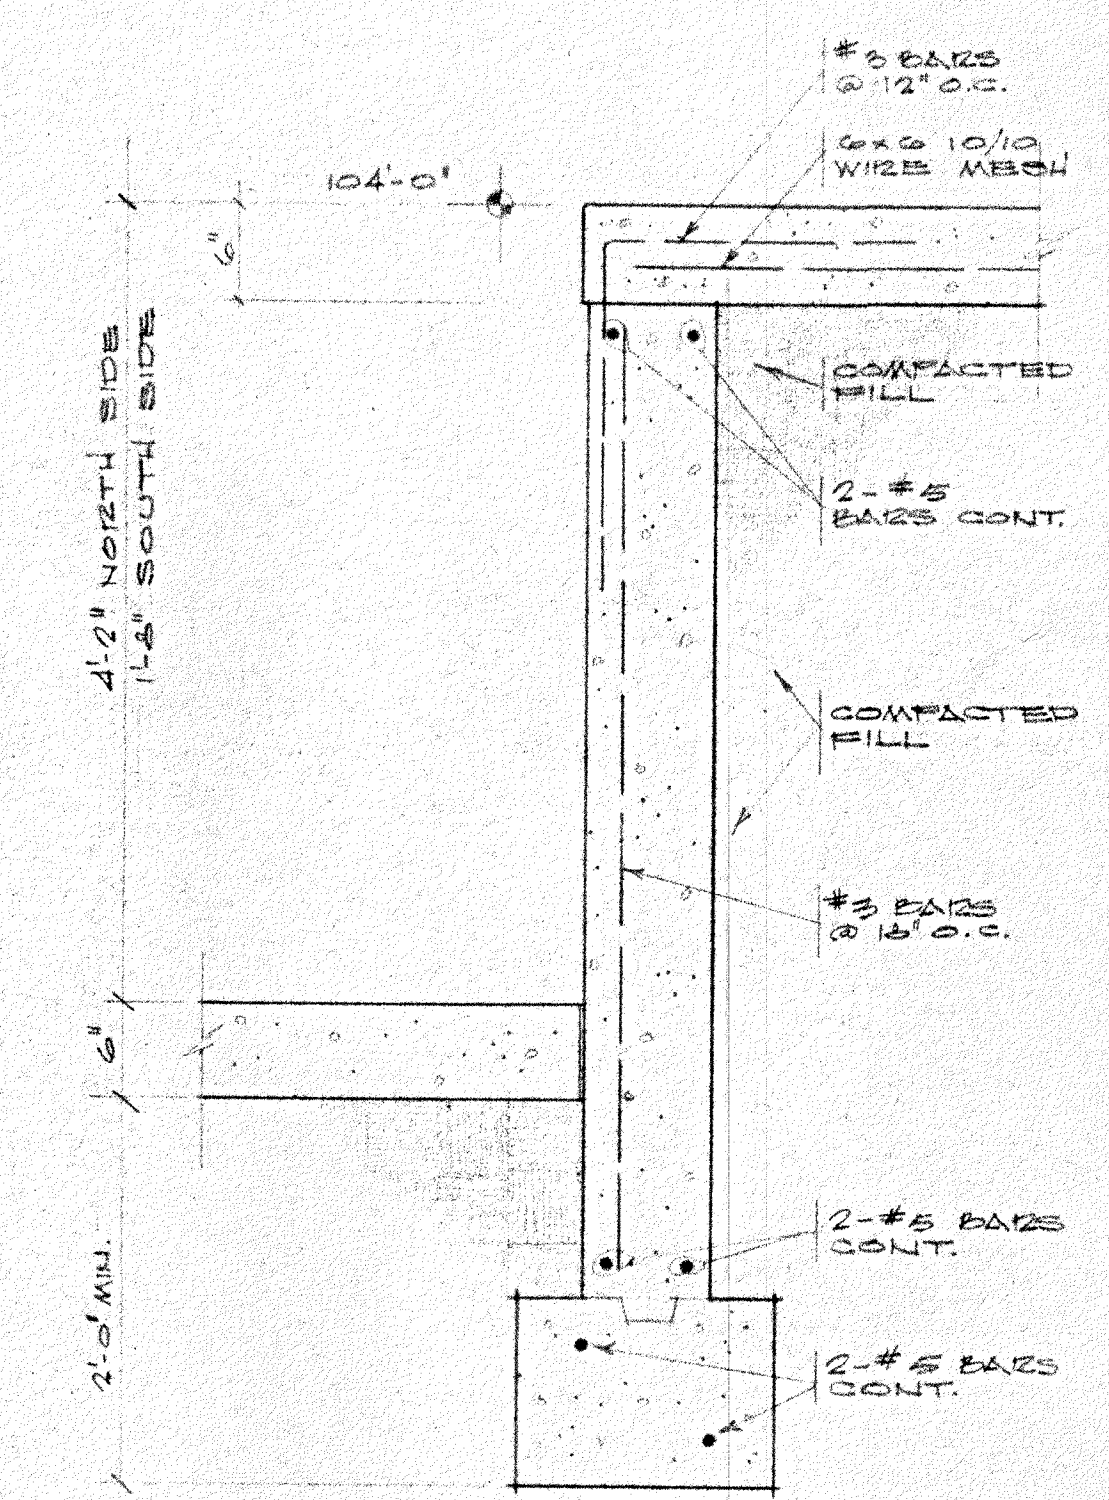


DETAIL 6
DOCK DETAIL
SCALE 1" = 1'-0"

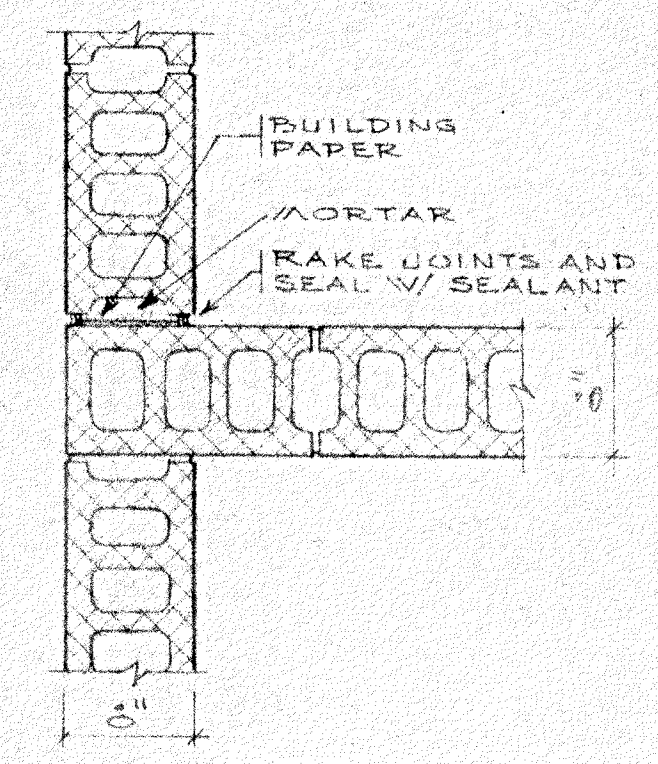


TYPE "C"
CONTROL JOINT
SCALE 1" = 1'-0"

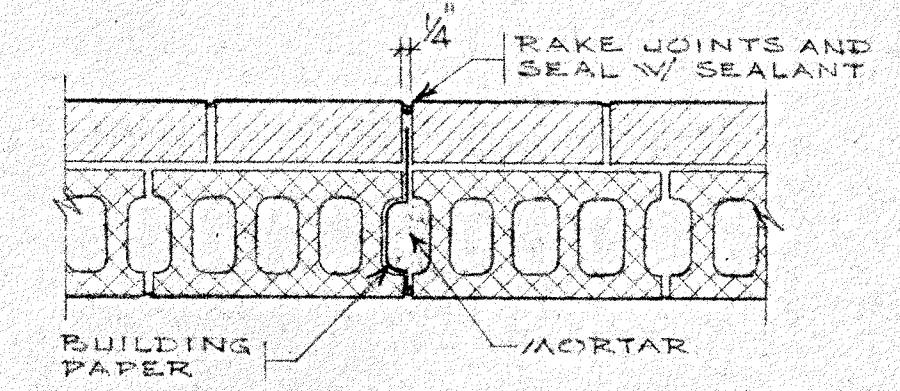


TYPE "B"
CONTROL JOINT
SCALE 1" = 1'-0"

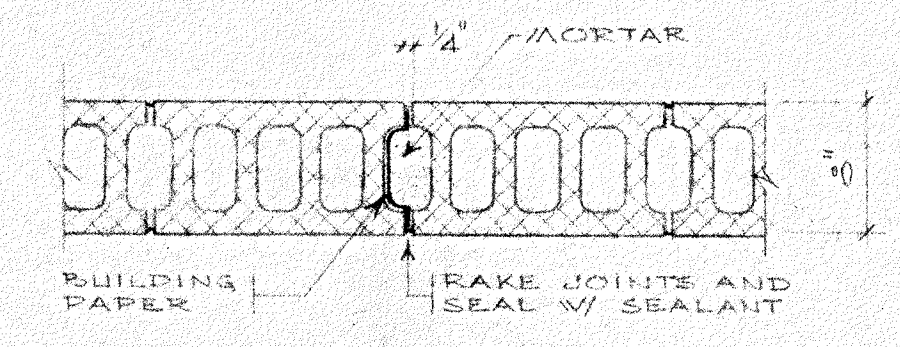


TYPE "A"
CONTROL JOINT
SCALE 1" = 1'-0"

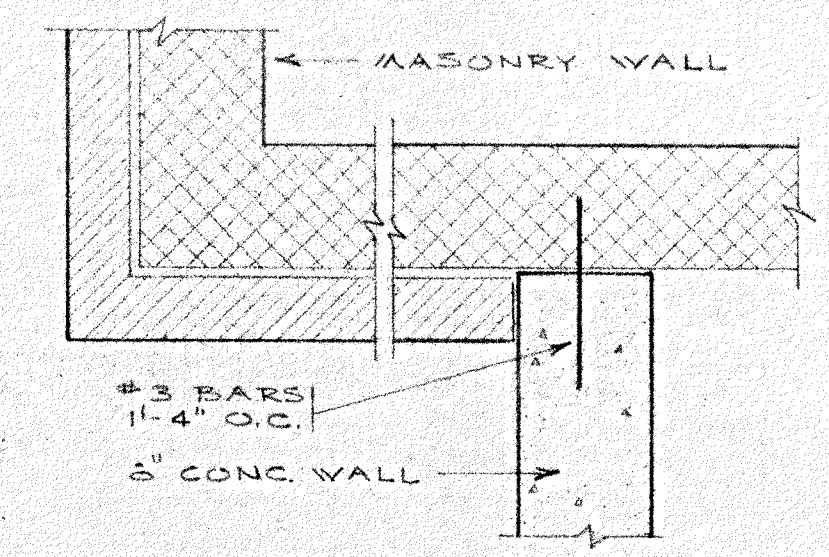


DETAIL 5
MASONRY WALL
SCALE 1" = 1'-0"

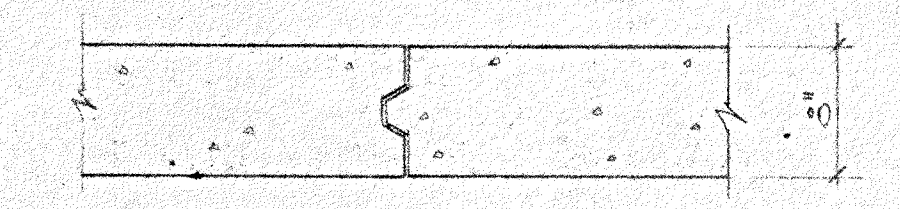


TYPICAL CONTROL JOINT IN CONC. FOUNDATION WALL
SCALE 1" = 1'-0"

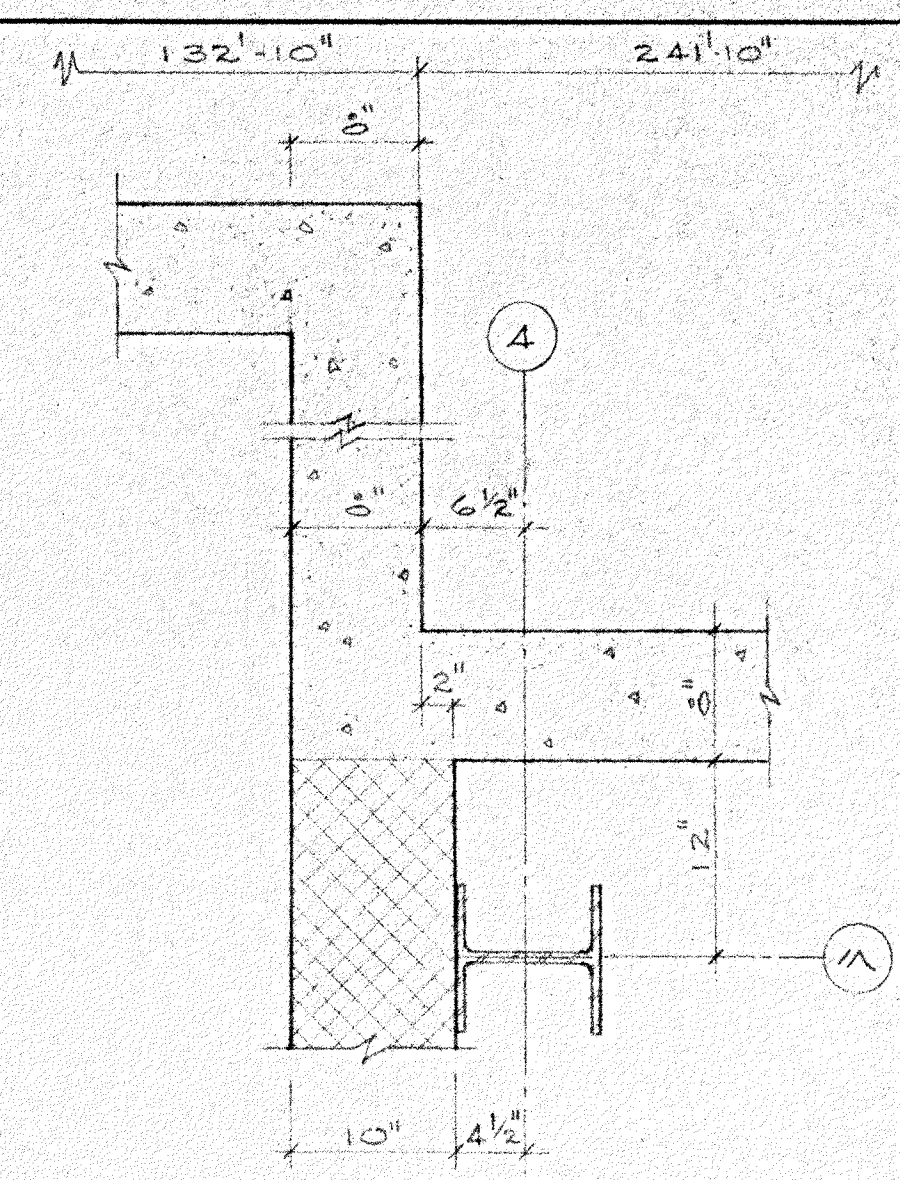

DETAIL 1
PLAN OF COL-F.TG. "A"
SCALE 1" = 1'-0"

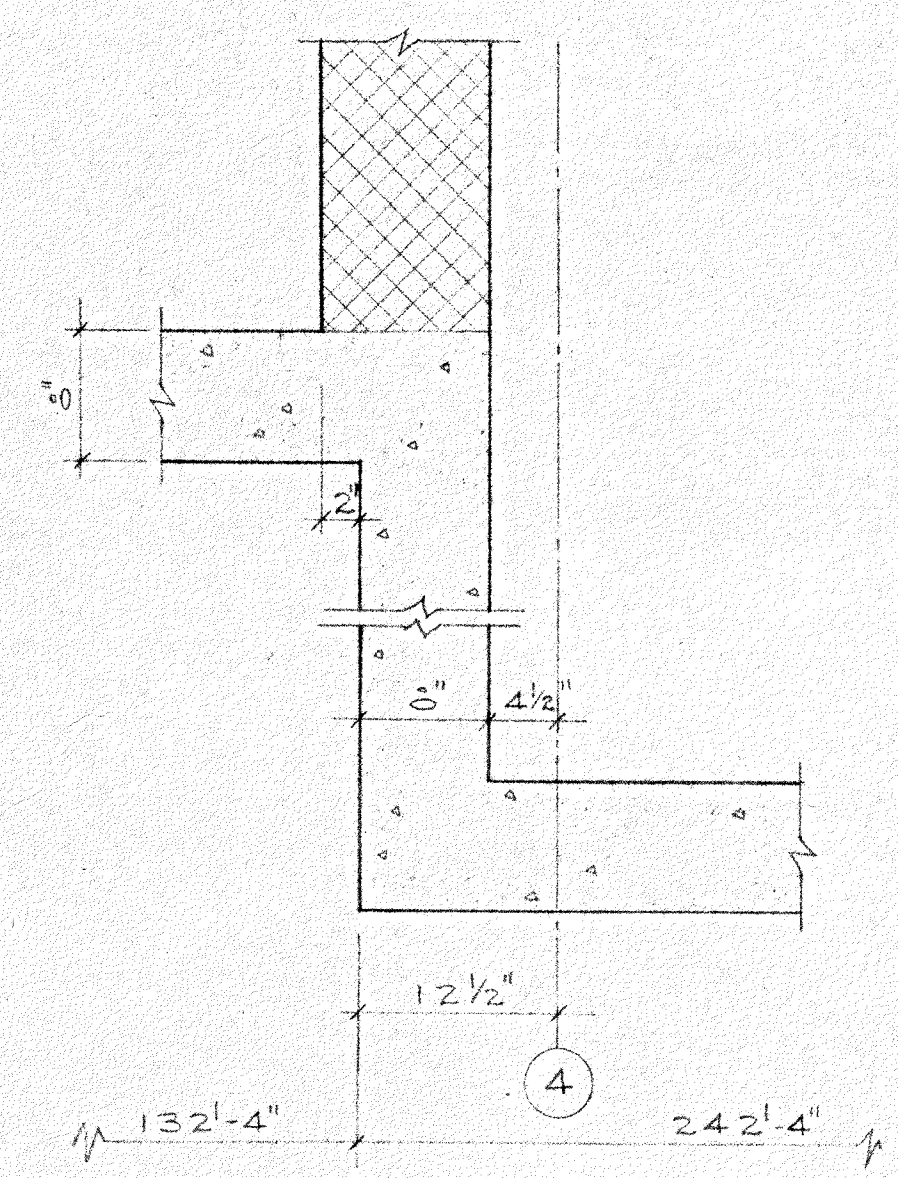

DETAIL 2
PLAN OF COL-F.TG. "A"
SCALE 1" = 1'-0"

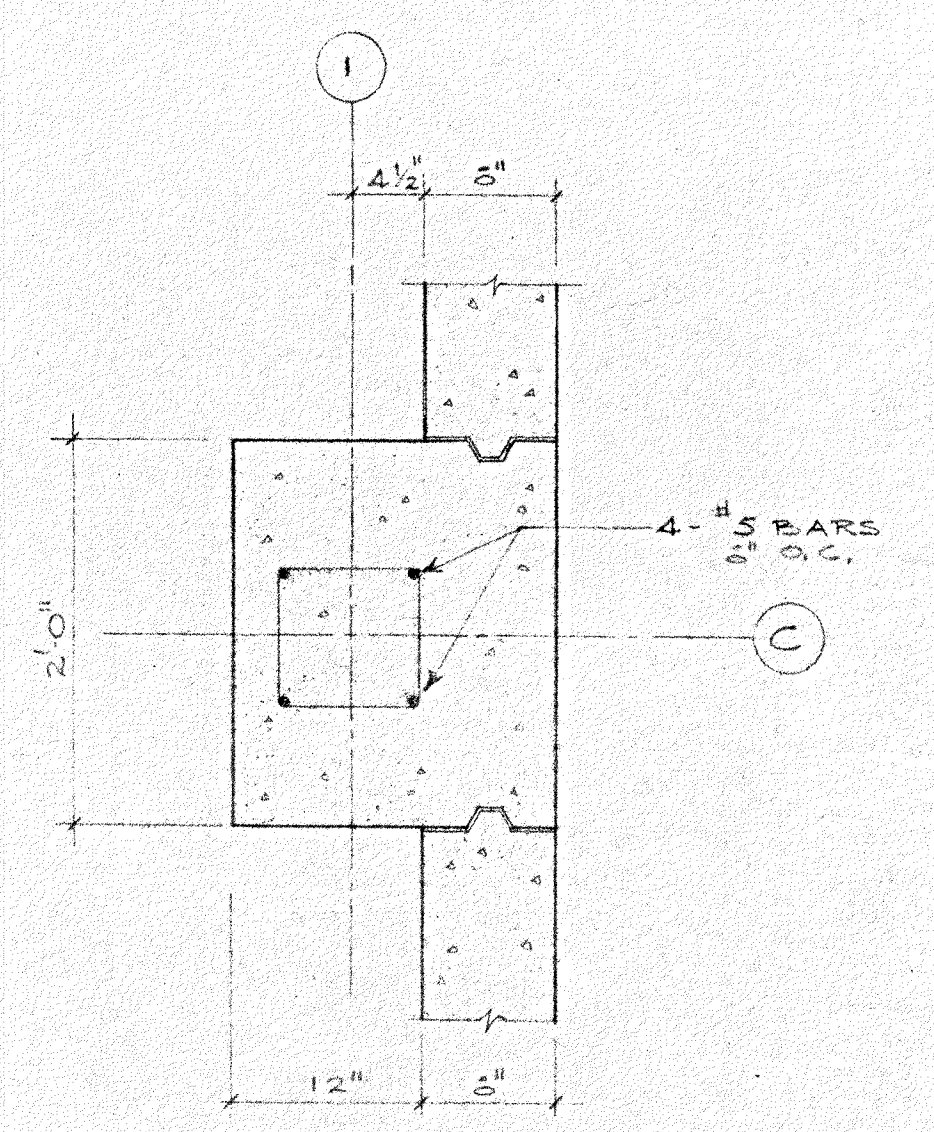

DETAIL 3
PLAN OF COL-F.TG. "A"
SCALE 1" = 1'-0"

KENNETH N. HOOKER ASSOCIATES
ARCHITECTS
MICHIGAN BUILDING MUSKEGON, MICHIGAN A-1-A

CLIFFORD BUCK CONSTRUCTION CO.
MUSKEGON, MICHIGAN

CITY OF MUSKEGON
PUBLIC SERVICE BUILDING
MUSKEGON, MICHIGAN

PLANS FOR

DATE
JUNE 17, 1971

FILE NO.
B-143

SHEET NO.
4