



EXISTING PARKING LOT
-Paving is in poor condition.




EXISTING PLAYGROUND
-Newly replaced playground, lacks diversity of opportunities and is designed for younger children.




EXISTING FIELDS
-Due to soil type, this is not a preferred area for sports fields, therefore other passive recreation options were evaluated.



EXISTING SHELTER AND BUILDINGS
-Existing structures are in moderate condition and can be reused with minimal updates.

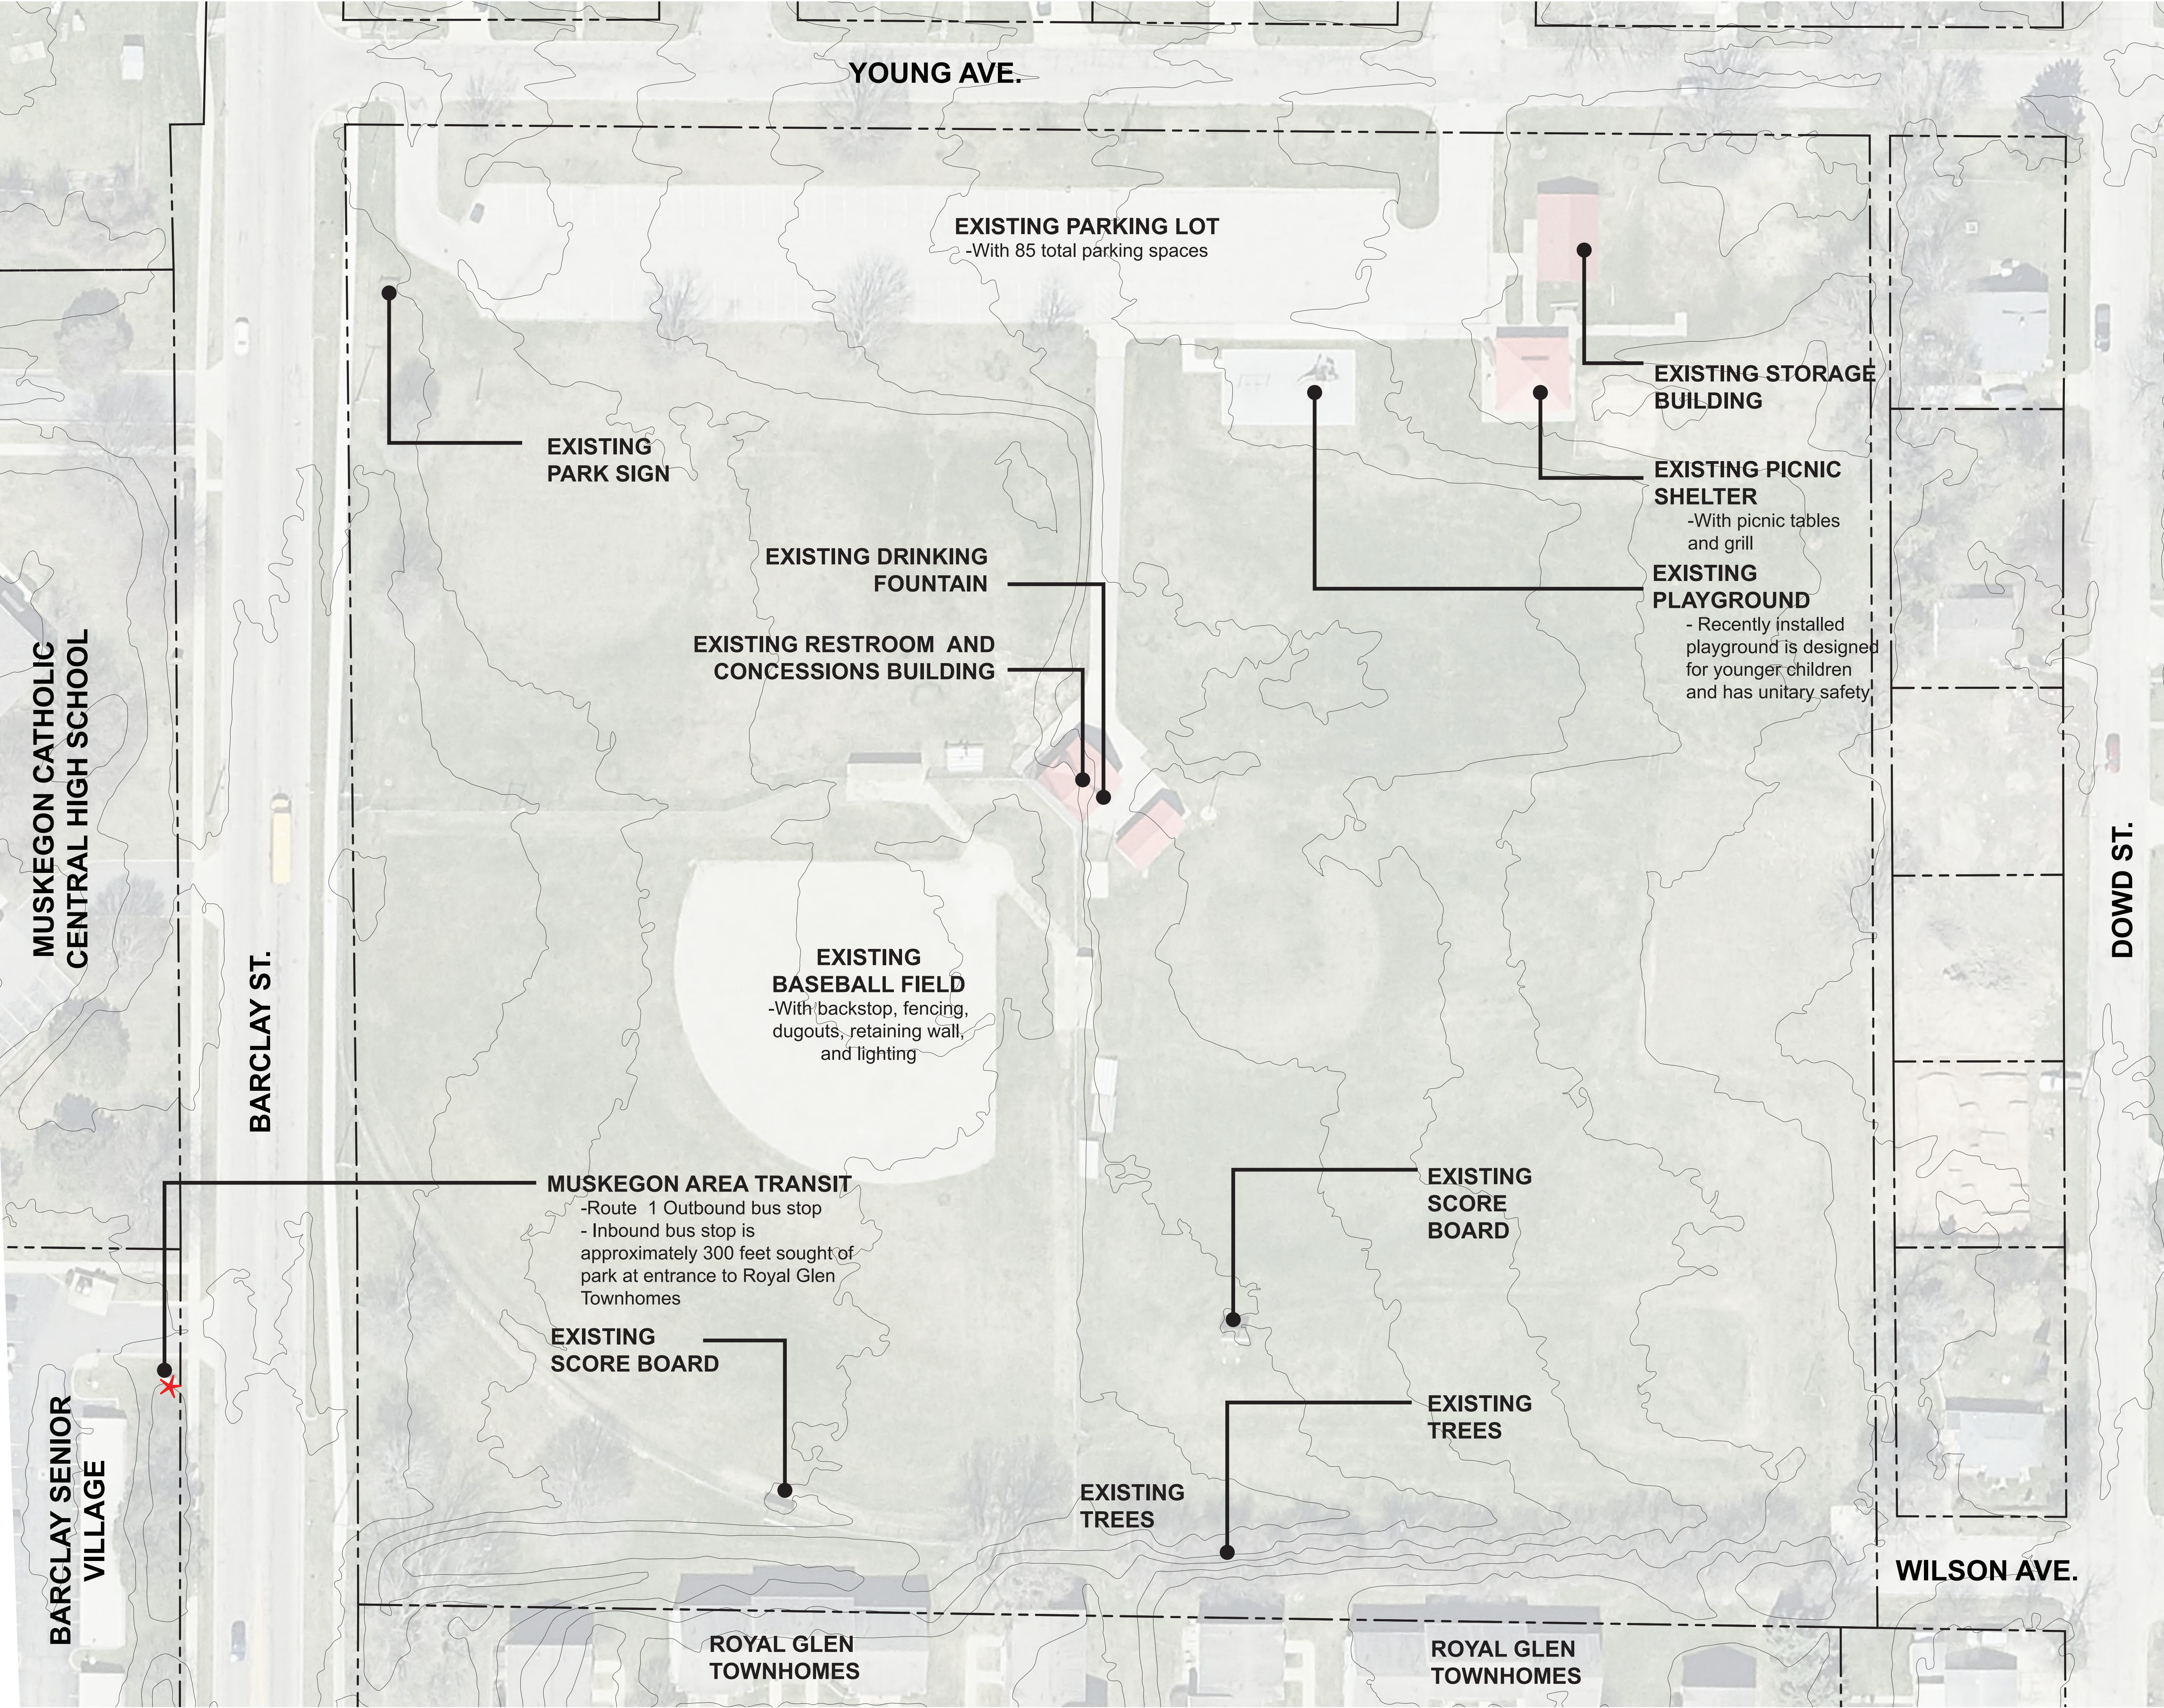

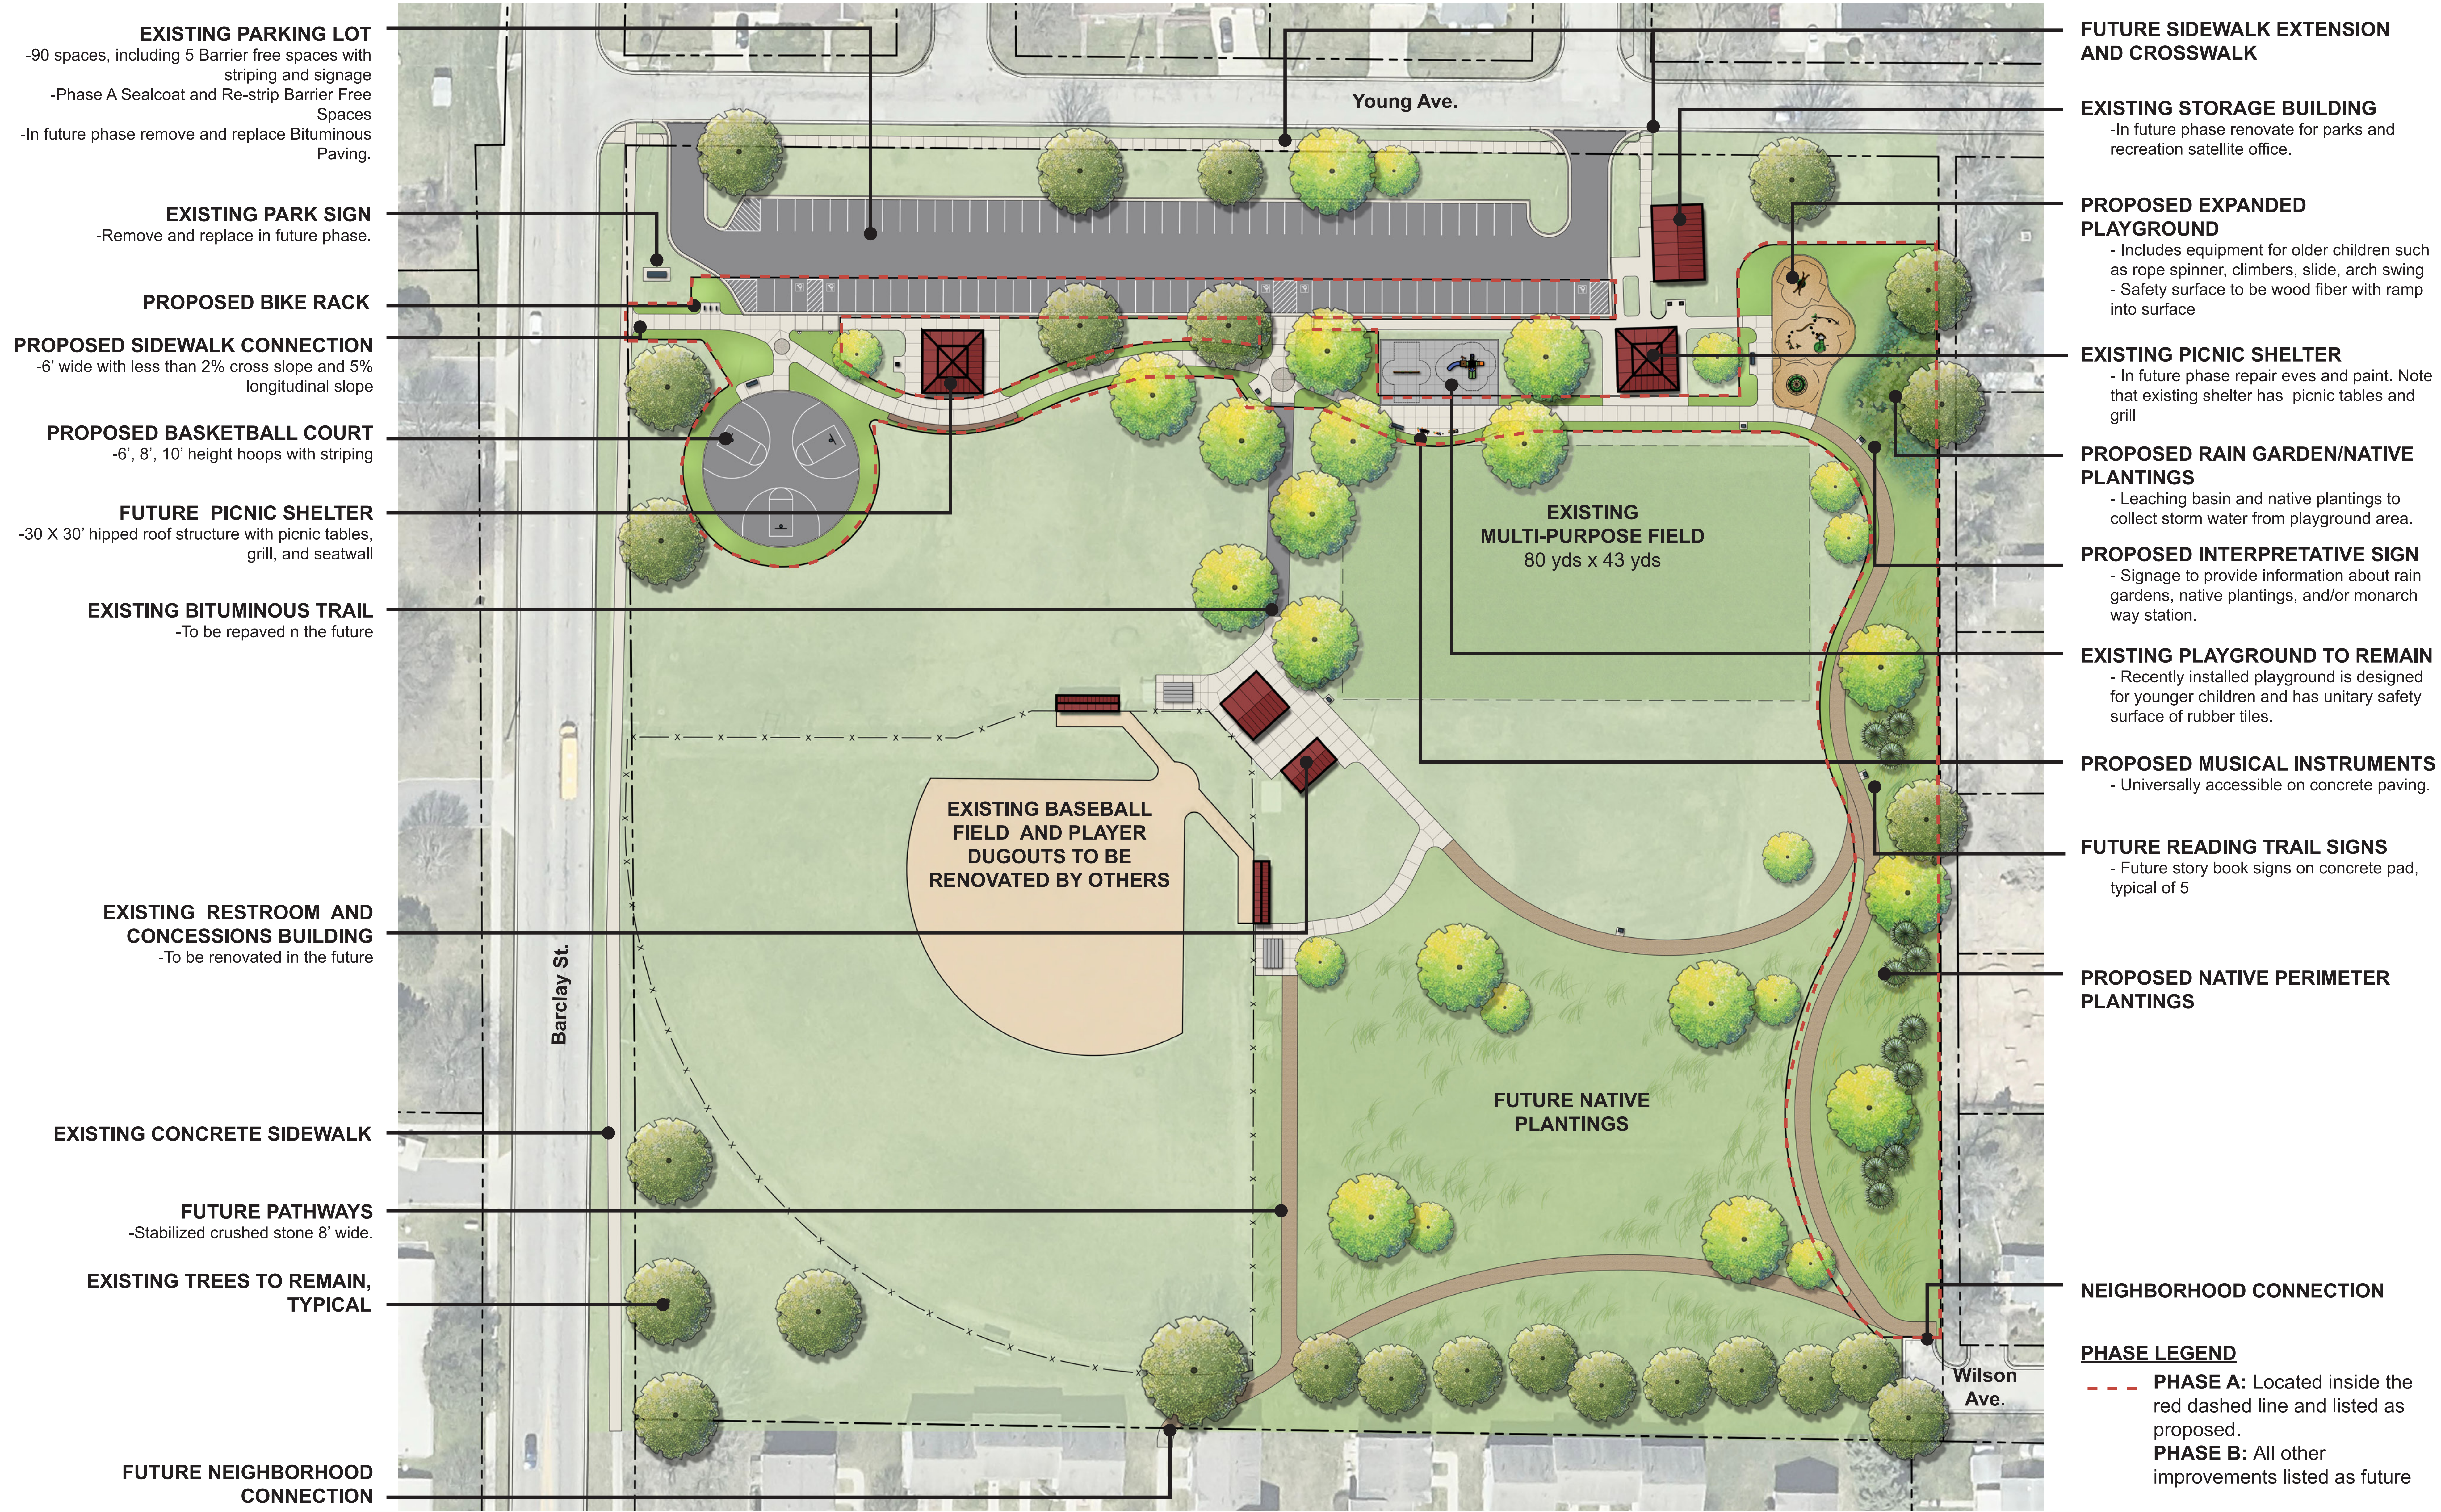

NATIVE PLANTING EXAMPLES



CRUSHED STONE TRAIL



EXAMPLE OF THREE KEY CIRCULAR BASKETBALL COURT



PLAY EQUIPMENT RENDERING



ACCESSIBLE MUSICAL INSTRUMENTS

